


NOTES

- 1) Access and egress for emergency services & residents will be maintained at all times so far as is reasonably practicable & safe
- 2) Each road closure point will be manned throughout period of works.

NOTE
 Diversion to be driven prior to the road closure being installed.
 Plans for any road closure should be discussed by the designer with the police and any relevant Highways Authorities, if traffic is being diverted on to their network.

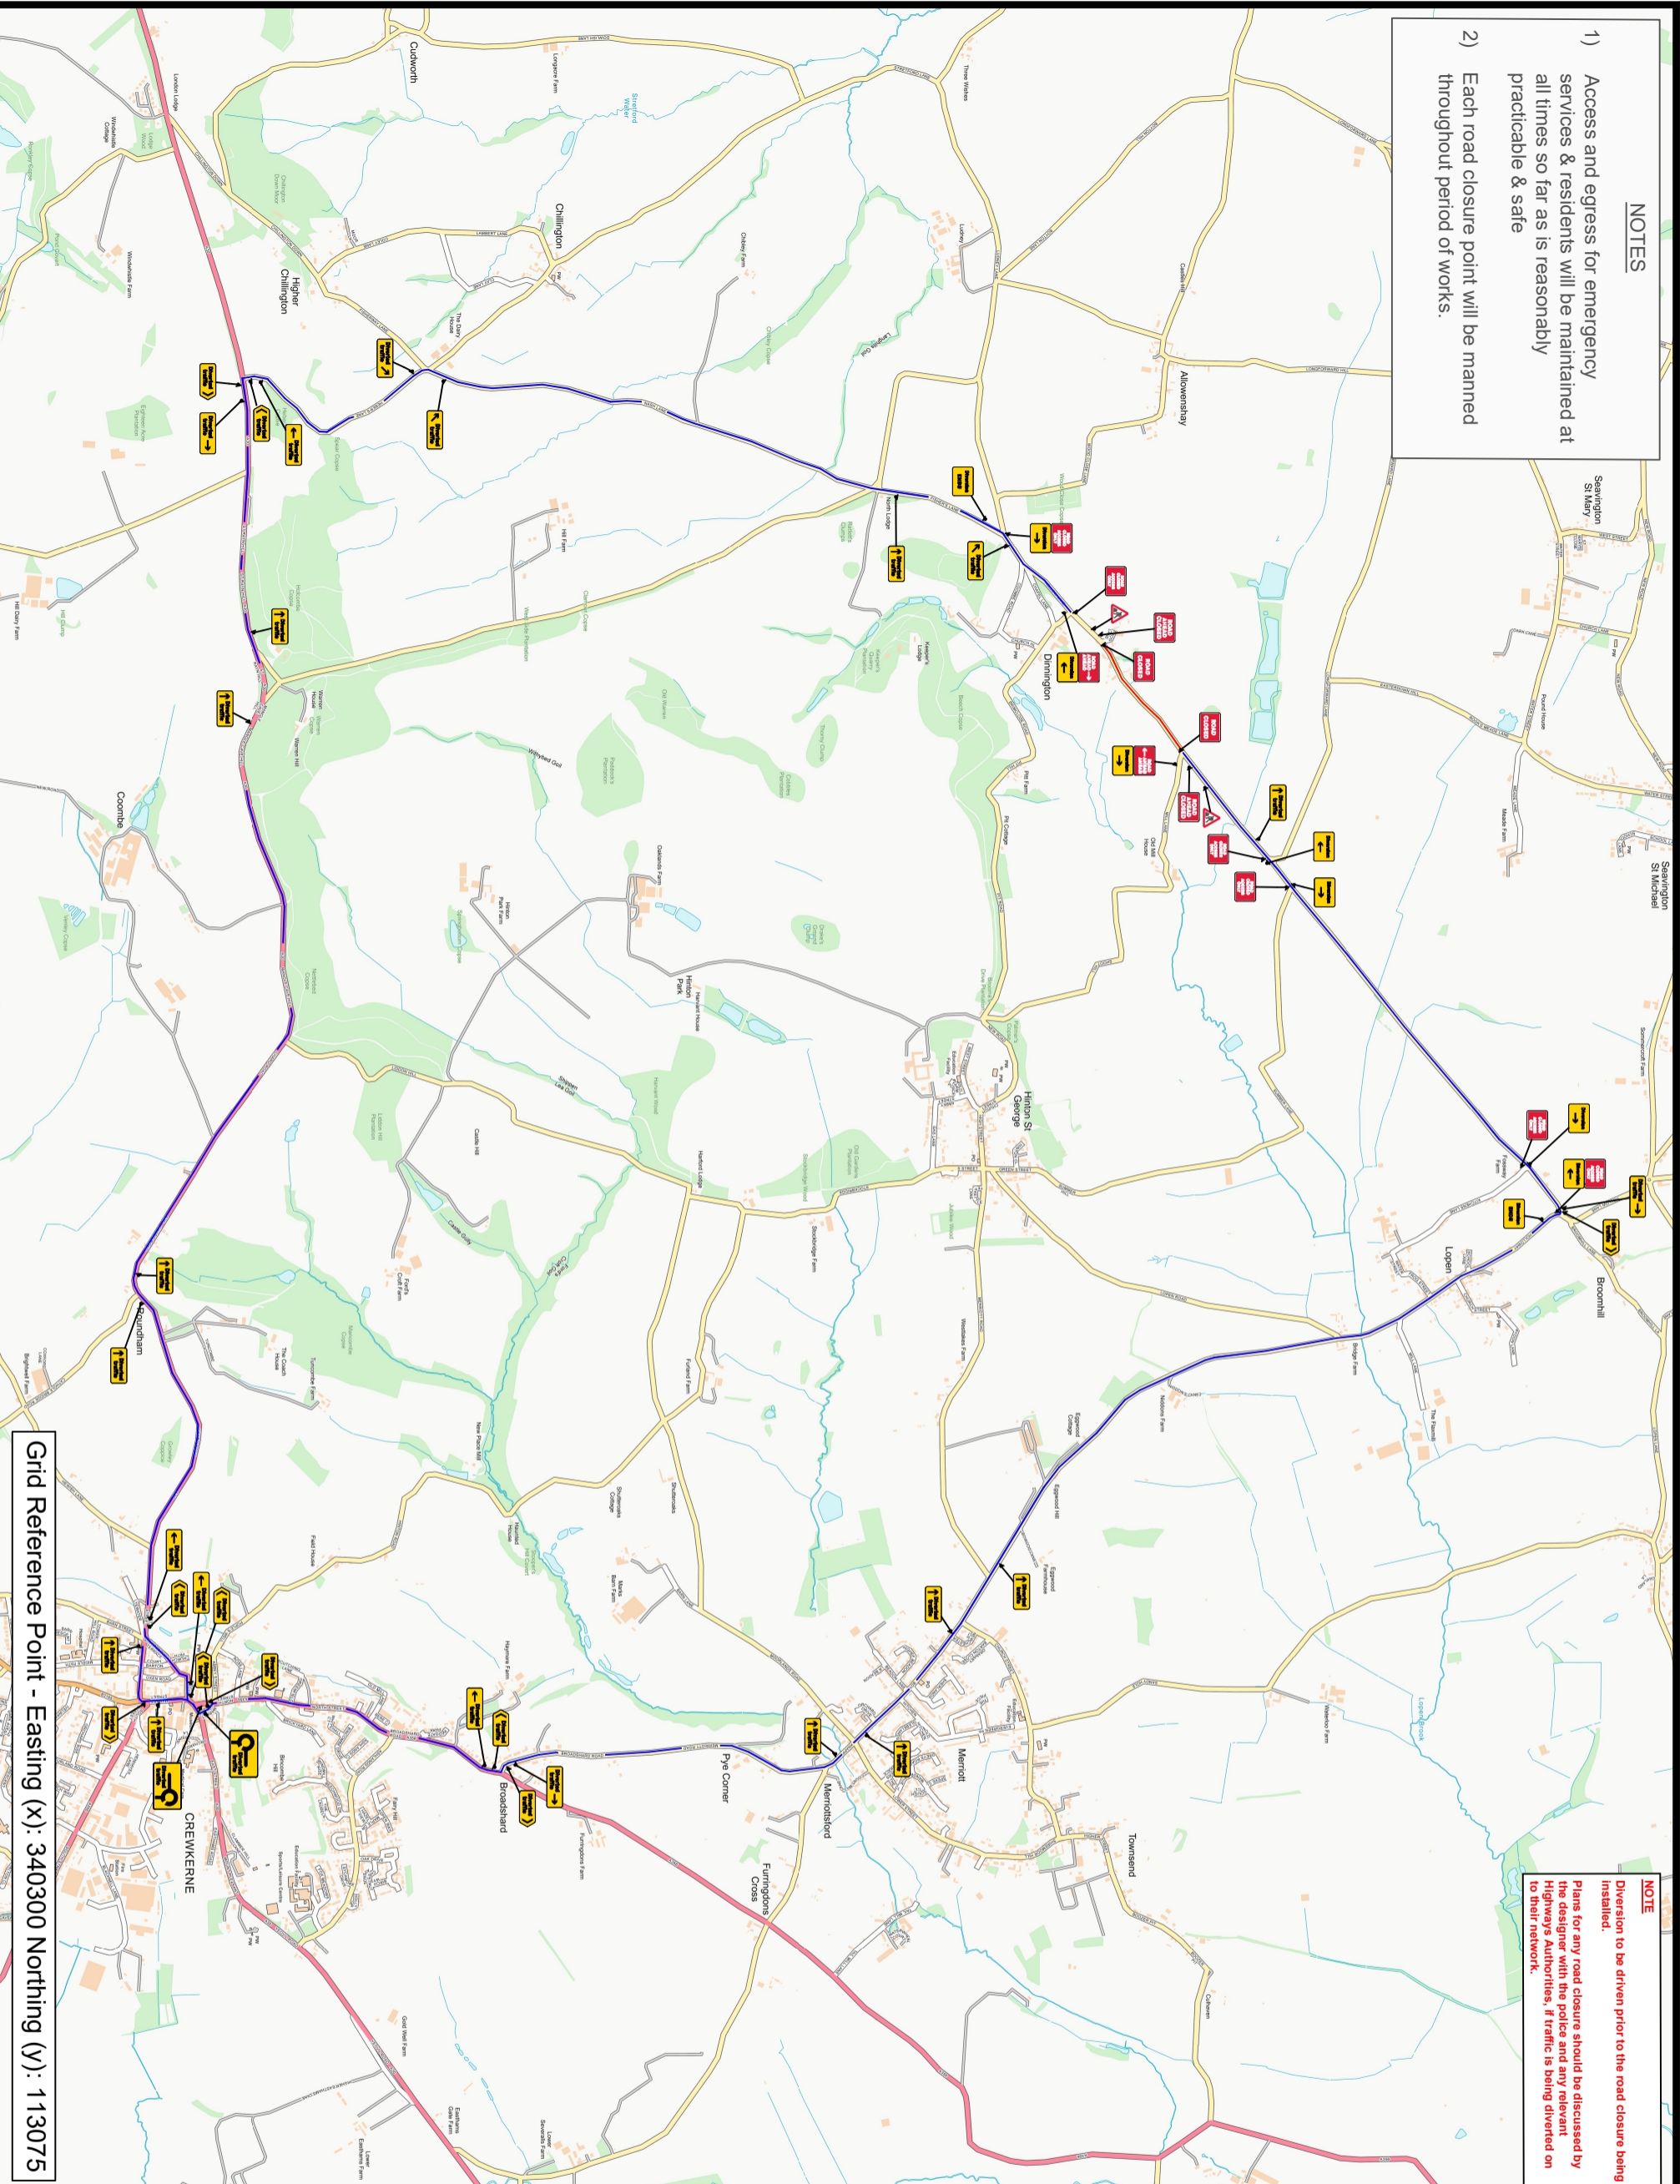

Grid Reference Point - Easting (X): 340300 Northing (Y): 113075

Date:	Rev	DRAWN	APPROVED	Drawing Number:	TTM-GLH-1080	Key
09.08.23	1	JA	GLH	Client Reference:	---	<div style="display: flex; justify-content: space-around;"> <div style="text-align: center;"> Diversion route </div> <div style="text-align: center;"> Closed Area </div> </div>
Title:			Road Closure & Diversion			
Hinton St. George, Kingstone, Somerset, England, TA17 8SX, United Kingdom			Road Speed:			60mph

BILL OF QUANTITIES

QW/6 R6d 13&14&15 Road Closed Access Only	
QW/1 R6d 13/8 Schedule 13/3 Temporary Information	
QW/1 R6d 13/8 Schedule 13/3 Temporary Information	
QW/2 R6d 27/12 End of temporary diversion route	
QW/4 R6d 27/12 Start of temporary diversion route	
QW/3 R6d 27/12 Start of temporary diversion route	
QW/4 R6d 27/12 Direction of temporary diversion route from junction ahead	
QW/12 R6d 27/12 Direction of temporary diversion route from junction ahead	
QW/3 R6d 27/12 Direction of temporary diversion route from junction ahead	
QW/3 R6d 27/12 Direction of temporary diversion route from junction ahead	
QW/2 R6d 27/12 Direction of temporary diversion route from junction ahead	
QW/1 R6d 27/12 Direction of temporary diversion route from junction ahead	
QW/5 R6d 27/14 Direction of temporary diversion route	
QW/5 R6d 27/14 Direction of temporary diversion route	
QW/1 R6d 27/14 Reboundout ahead leading to temporary diversion route	
QW/1 R6d 27/14 Reboundout ahead leading to temporary diversion route	
QW/2 R6d 7/01 Road works ahead	
QW/2 R6d 27/16-FR 5/2 Name of temporary hazard ahead - Road Closed	
QW/2 R6d 27/16-FR 5/2 Name of temporary hazard ahead - Road Ahead Closed	

NOTE
 Advance warning signs to be installed prior to installation of closure.

AL
 Air lock system to be installed at closure points.

All drawings are drawn to north.



All layouts are drawn with Traffic Signs Regulation & General Layout Directions 2016 & Chapter 8 Guidelines. Using Safety At Street Works And Road Works A Code Of Practice as a guideline. relevant method statements & risk assessment.
 The drawings are for information only. All sign locations are indicative and exact locations will be determined on site.